

PALAIS
M()NTCALM
maison de la musique

Lighting design presentation and
technical plots

Revised March 2019

Theatre view



No curtain view





No curtain view

Backdrop view



Backdrop view



Backdrop and Legs view



Backdrop and Legs view



VIEW ALL

PALAIS
M()NTCALM
maison de la musique

PROJECT

Lighting plot
Salle Raoul-Jobin

LEGEND

| Symbol | Count | Name |
|---|-------|-------------------------|
|  | 8 | Warp/M 12-30deg |
|  | 6 | High End SolaSpot |
|  | 8 | JB A8 |
|  | 8 | SQM Giotto Spot 400 |
|  | 12 | SQM Ribalta |
|  | 48 | Chauvet Colorado 2 Tour |
|  | 15 | RJ 714SX |
|  | 12 | RJ 614SX |
|  | 4 | RJ 710SX |

SCALE

1" = 16'

DATE

Mars 2019

STAGE

**PALAIS
M()NTCALM**
maison de la musique

PROJECT

Lighting Plot
Salle Raoul-Jobin

LEGEND


| Symbol | Count | Name |
|--------|-------|-------------------------|
| | 8 | Warp/M 12-30deg |
| | 6 | High End SolaSpot |
| | 8 | JB A8 |
| | 8 | SGM Giotto Spot 400 |
| | 12 | SGM Ribalta |
| | 48 | Chauvet Colorado 2 Tour |
| | 15 | RJ 714SX |
| | 12 | RJ 614SX |
| | 4 | RJ 710SX |

SCALE

1" = 8'

DATE

Mars 2019

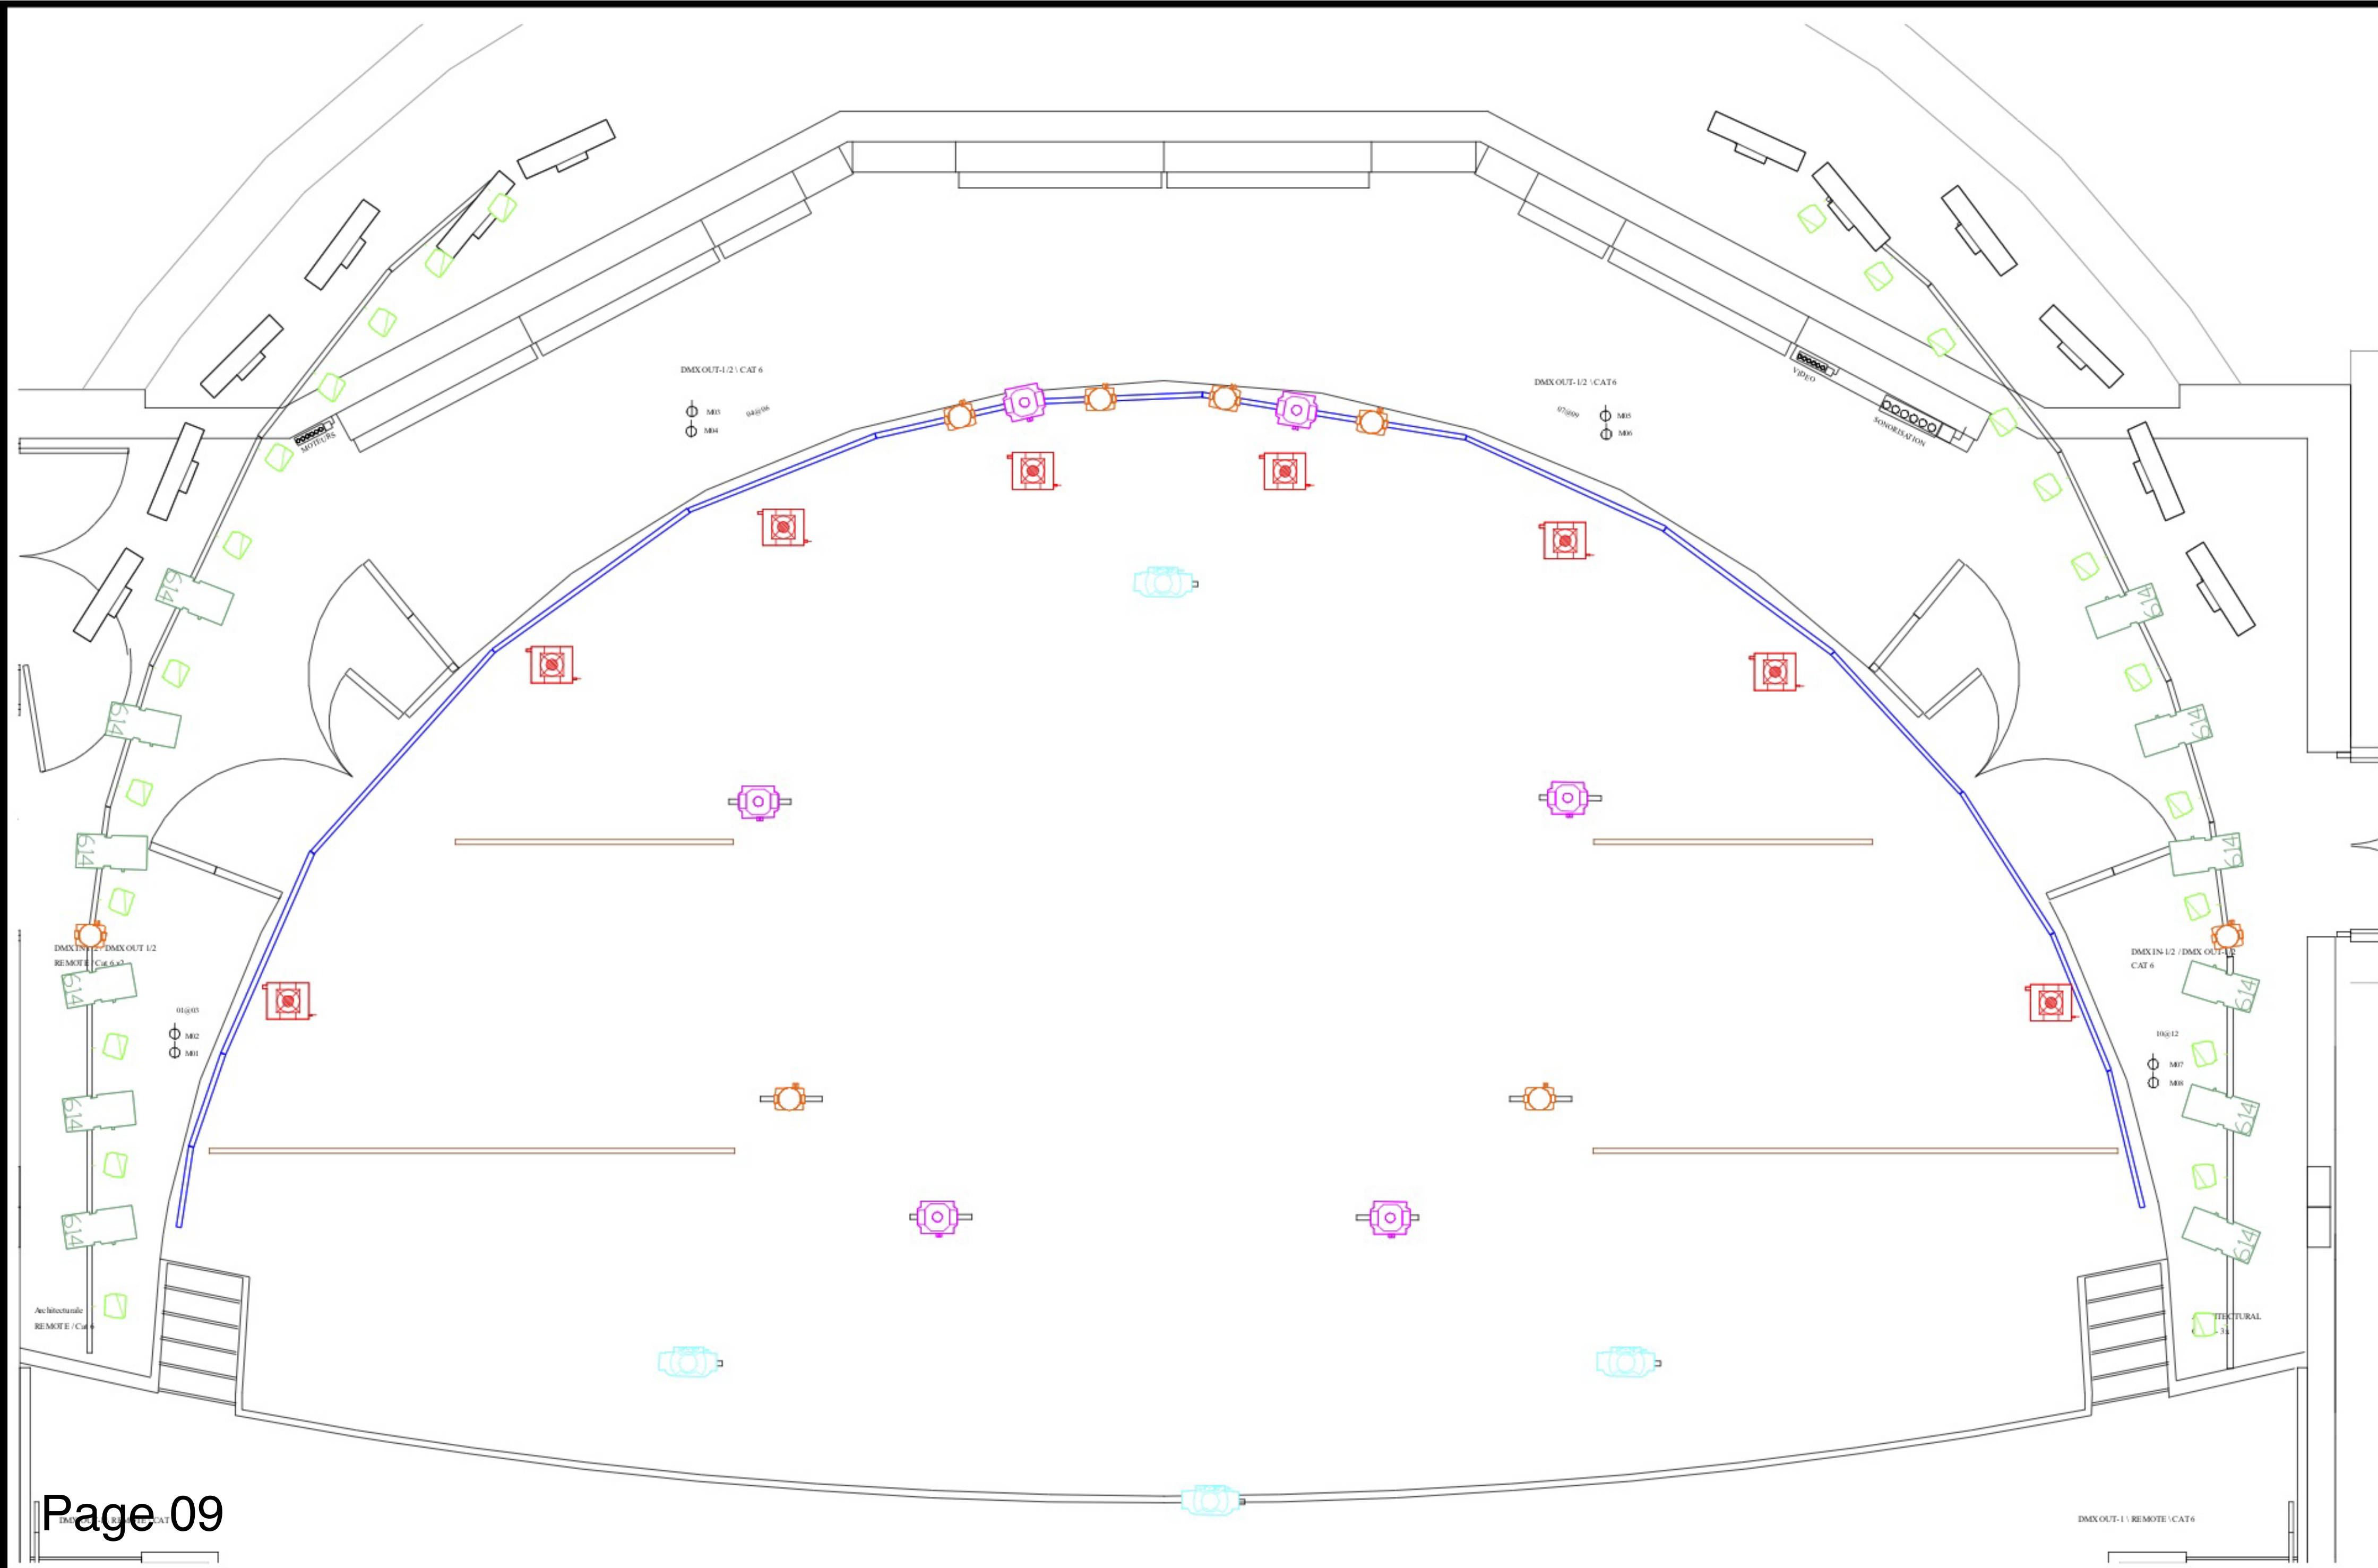

PROJECT

Lighting Plot
Salle Raoul-Jobin

LEGEND

| Symbol | Count | Name |
|---|-------|-------------------------|
|  | 8 | Warp/M 12-30deg |
|  | 6 | High End SolaSpot |
|  | 8 | JB A8 |
|  | 8 | SGM Giotto Spot 400 |
|  | 12 | SGM Ribalta |
|  | 48 | Chauvet Colorado 2 Tour |
|  | 15 | RJ 714SX |
|  | 12 | RJ 614SX |
|  | 4 | RJ 710SX |

SCALE

$$1'' = 8'$$

DATE _____

Mars 2019

PROJECT

Lighting Plot
Salle Raoul-Jobin

LEGEND

| Symbol | Count | Name |
|---|-------|-------------------------|
|  | 8 | Warp/M 12-30deg |
|  | 6 | High End SolaSpot |
|  | 8 | JB A8 |
|  | 8 | SQM Giotto Spot 400 |
|  | 12 | SQM Ribalta |
|  | 48 | Chauvet Colorado 2 Tour |
|  | 15 | RJ 714SX |
|  | 12 | RJ 614SX |
|  | 4 | RJ 710SX |

SCALE

1" = 16'

DATE

Mars 2019

